


THIS COMPUTER DRAWING IS BASED ON DRAWINGS NOT PREPARED BY MODELBOX. MODELBOX DOES NOT ACCEPT ANY LIABILITY FOR DIRECT OR CONSEQUENTIAL LOSS OR DAMAGE ARISING FROM ERRORS OR INACCURACIES IN THIS COMPUTER DRAWING HOWSOEVER CAUSED AND WHETHER THE RESULT OF NEGLIGENCE OF MODELBOX, ITS SERVANTS OR OR AGENTS. USERS INTENDING TO RELY ON THIS COMPUTER DRAWING SHOULD INDEPENDENTLY CHECK THE ACCURACY THEREOF.




GALLERIES ABOVE - CLR HT UNDER - 10650

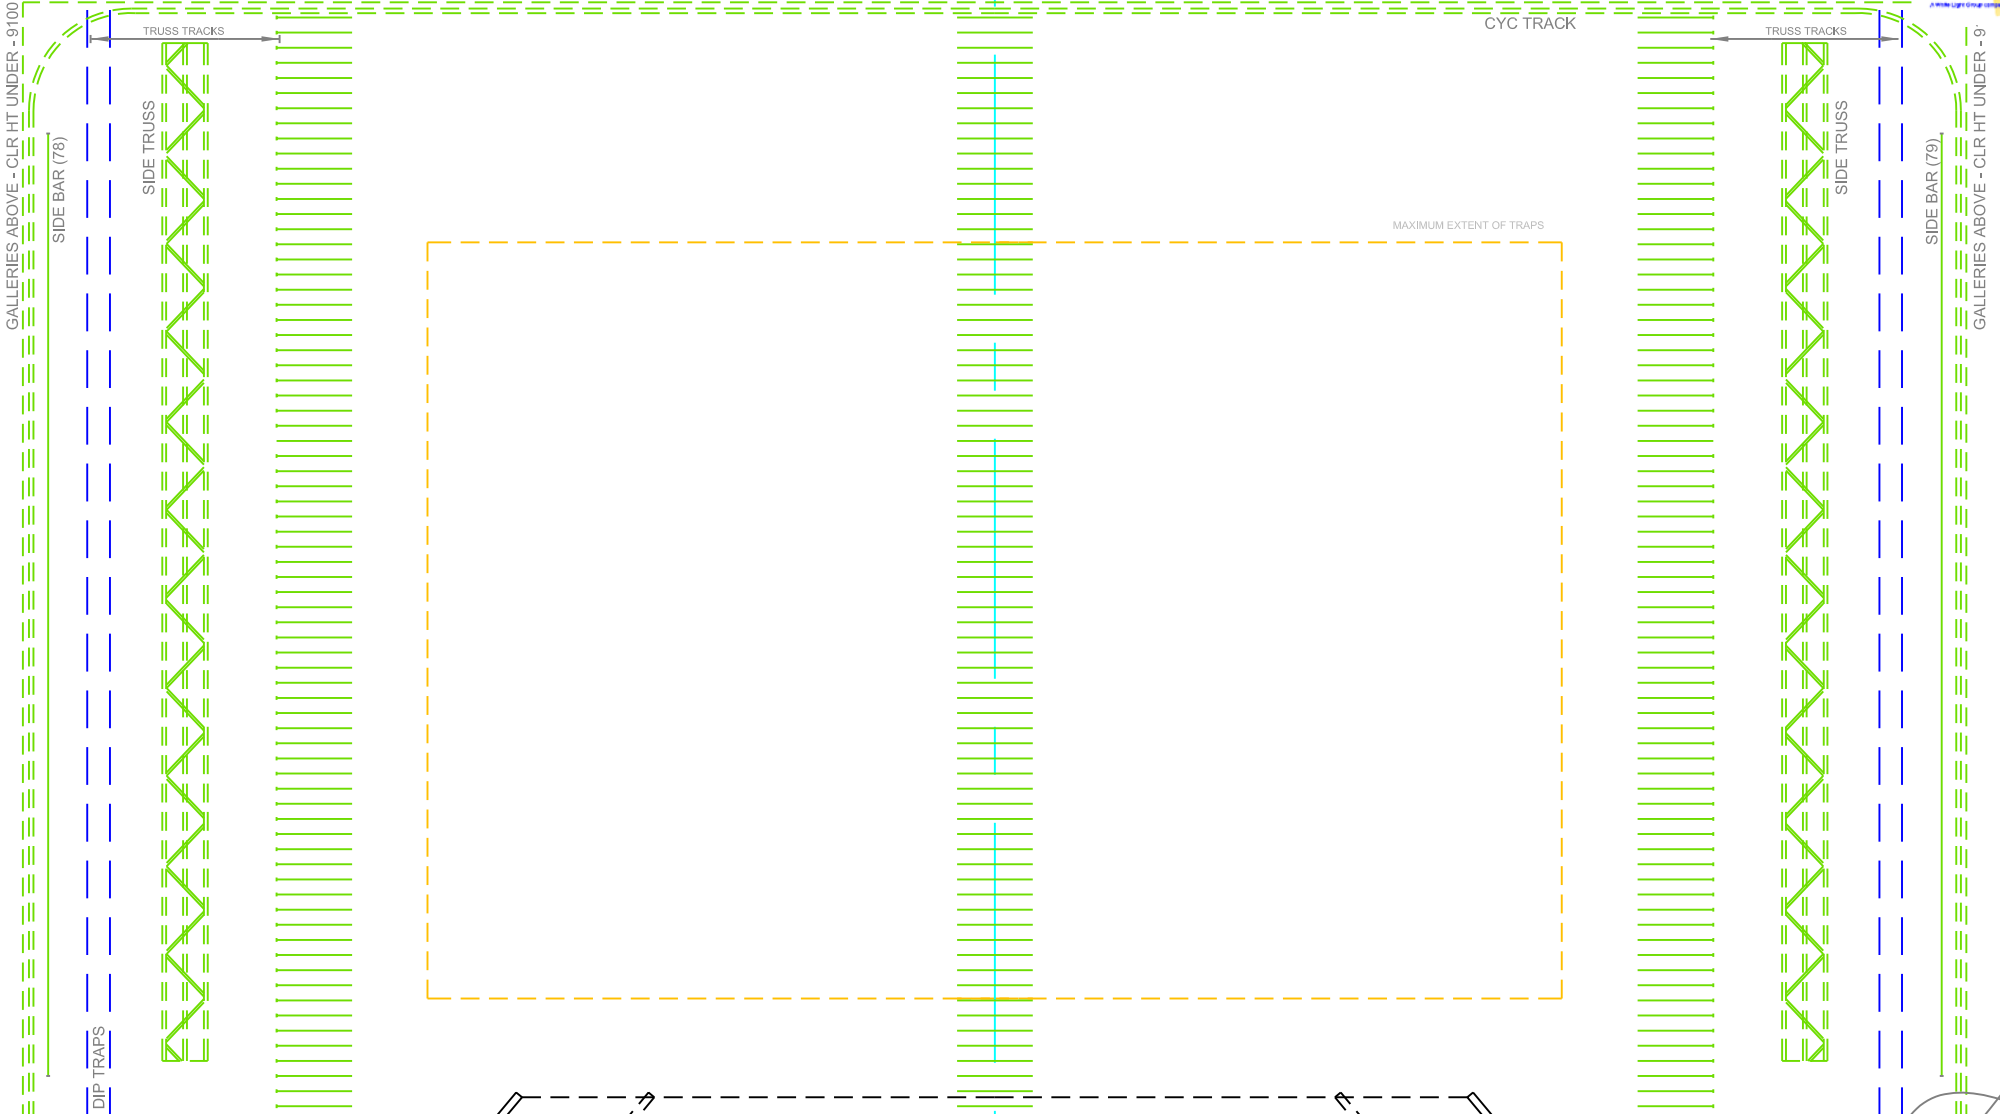

SCENERY STACKING BARS

SCENERY STACKING BARS

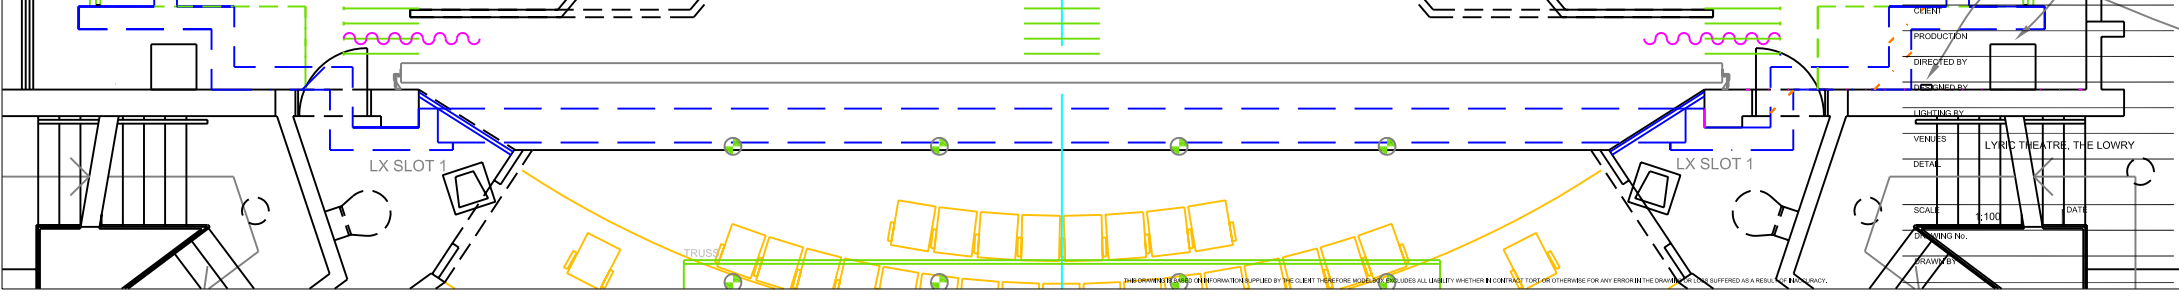

CLIENT	
PRODUCTION	
DIRECTED BY	
DESIGNED BY	
LIGHTING BY	
VENUES	LYRIC THEATRE, THE LOWRY
DETAIL	
SCALE	1:100
DATE	
DRAWING No.	
DRAWN BY	

INFORMED BY THE INFORMATION SUPPLIED BY THE CLIENT THEREFORE MODELBOX ASSUMES ALL LIABILITY WHETHER IN CONTRACT TORT OR OTHERWISE FOR ANY ERROR IN THE DRAWING OR INFORMATION OFFERED AS A RESULT OF THIS DRAWING.